


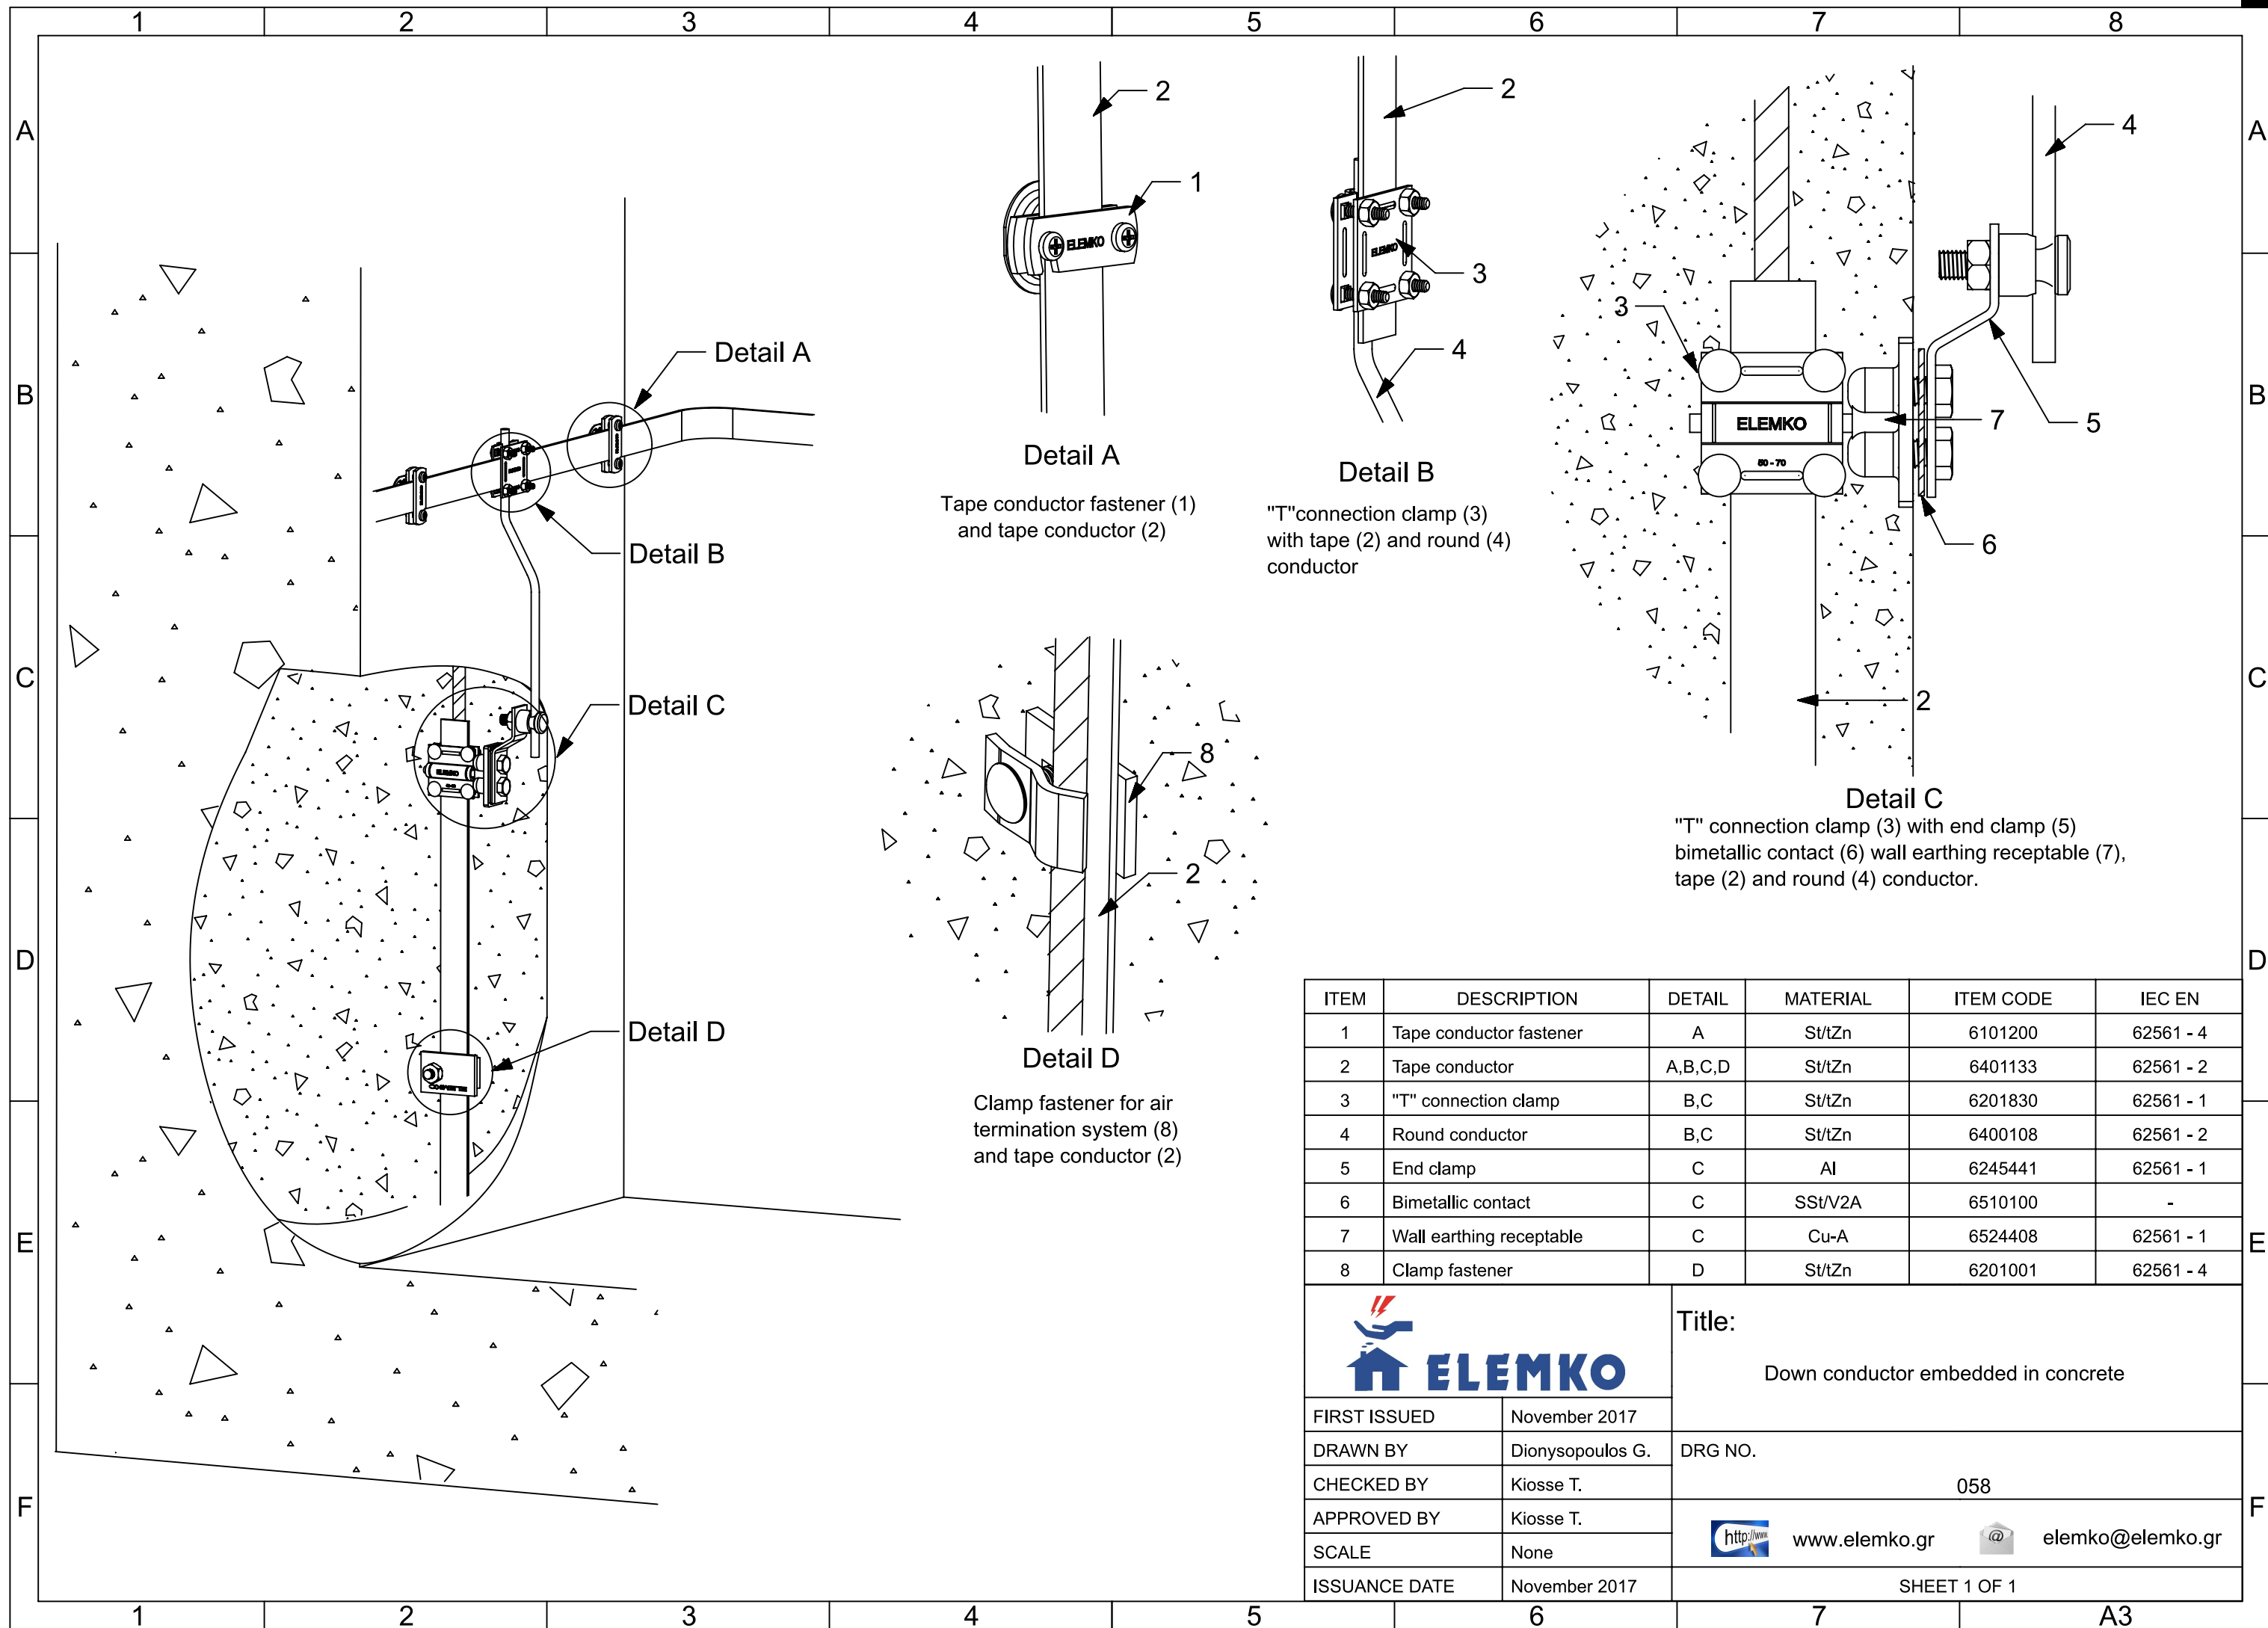

ITEM	DESCRIPTION	DETAIL	MATERIAL	ITEM CODE	IEC EN
1	Tape conductor fastener	A	St/tZn	6101200	62561 - 4
2	Tape conductor	A,B,C,D	St/tZn	6401133	62561 - 2
3	"T" connection clamp	B,C	St/tZn	6201830	62561 - 1
4	Round conductor	B,C	St/tZn	6400108	62561 - 2
5	End clamp	C	Al	6245441	62561 - 1
6	Bimetallic contact	C	SSt/V2A	6510100	-
7	Wall earthing receptable	C	Cu-A	6524408	62561 - 1
8	Clamp fastener	D	St/tZn	6201001	62561 - 4



Title:
Down conductor embedded in concrete

FIRST ISSUED	November 2017	DRG NO. 058
DRAWN BY	Dionysopoulos G.	
CHECKED BY	Kiosse T.	
APPROVED BY	Kiosse T.	http://www.elemko.gr elemko@elemko.gr
SCALE	None	
ISSUANCE DATE	November 2017	