


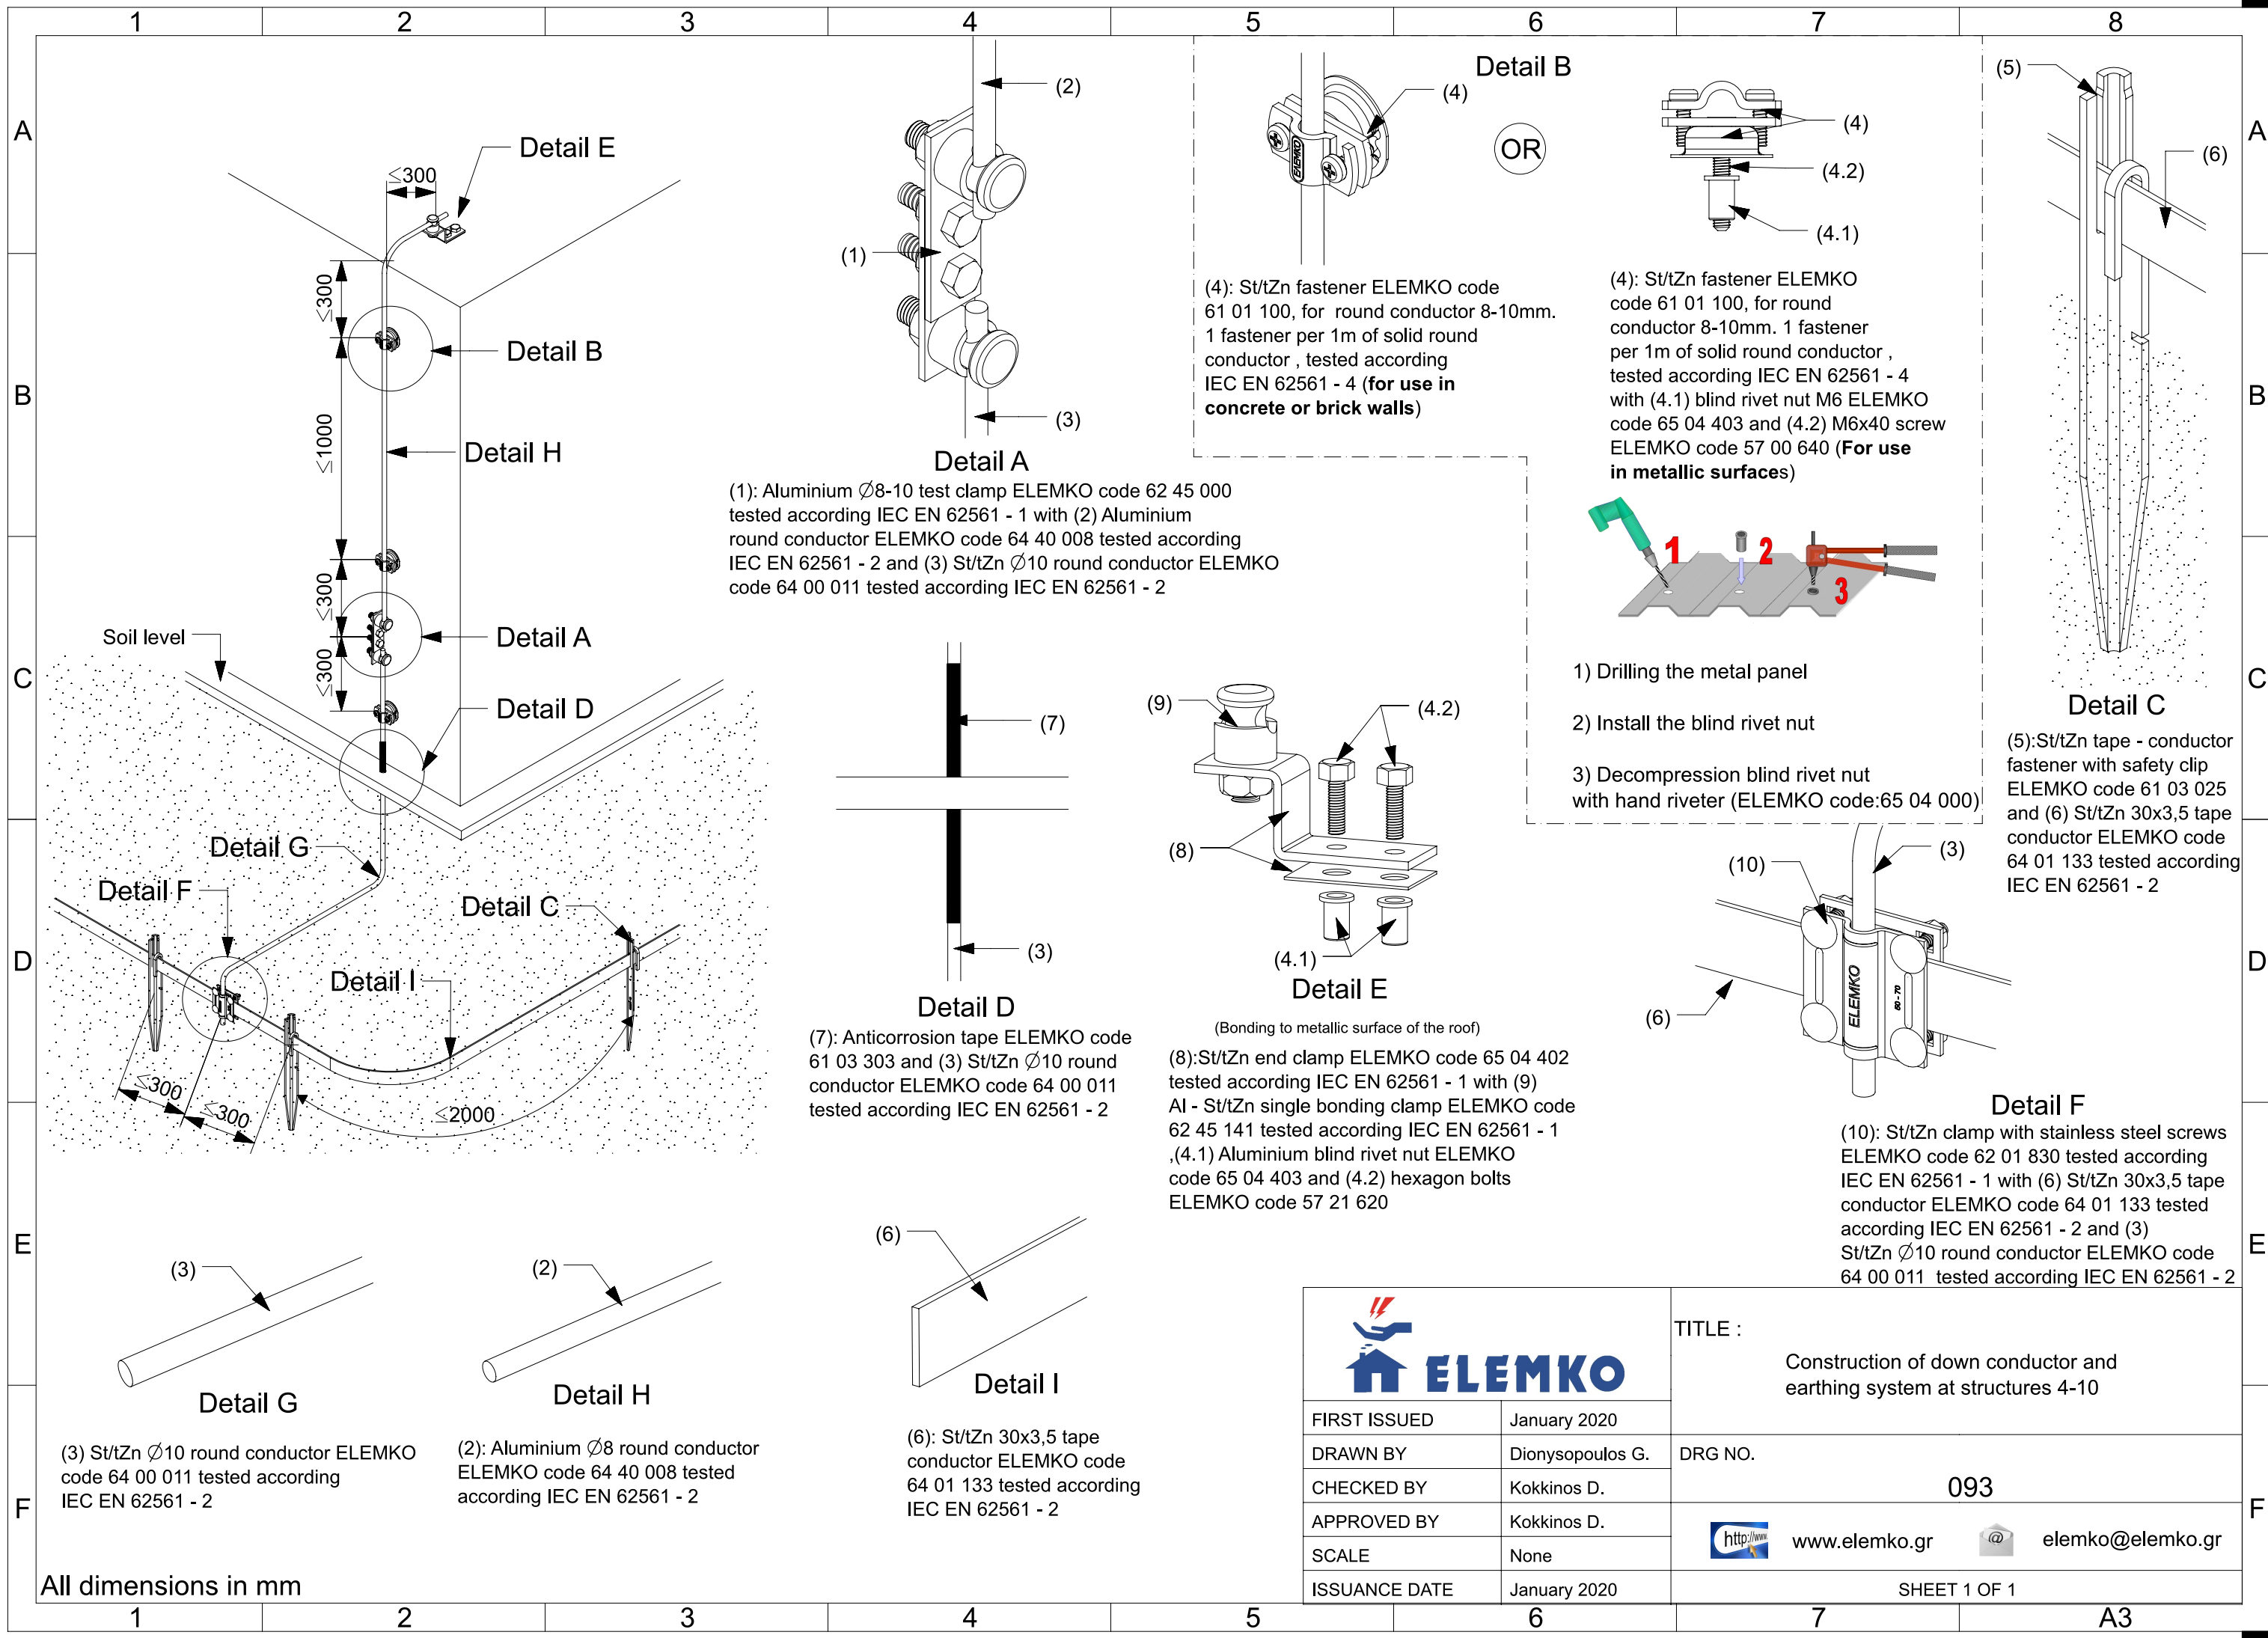

FIRST ISSUED	January 2020
DRAWN BY	Dionysopoulos G.
CHECKED BY	Kokkinos D.
APPROVED BY	Kokkinos D.
SCALE	None
ISSUANCE DATE	January 2020

TITLE :

Construction of down conductor and earthing system at structures 4-10

DRG NO.

093



www.elemko.gr



elemko@elemko.gr

SHEET 1 OF 1