
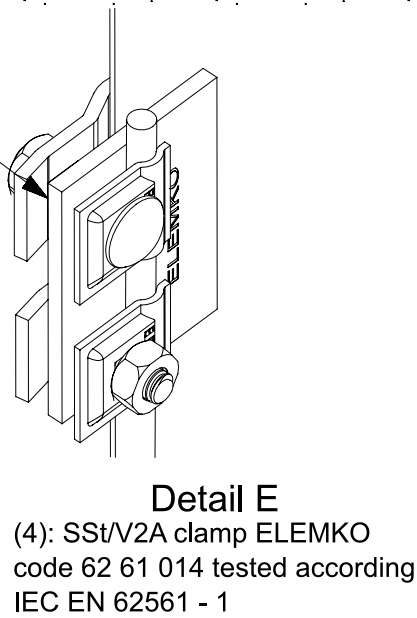
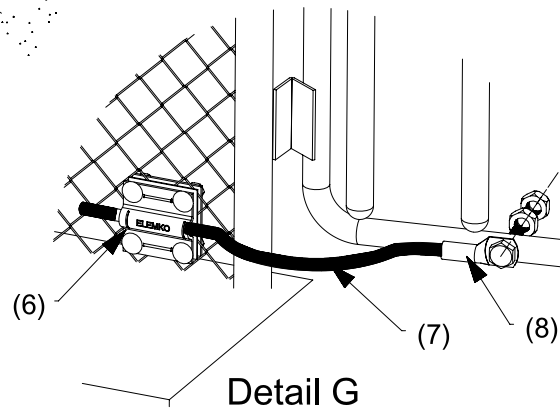
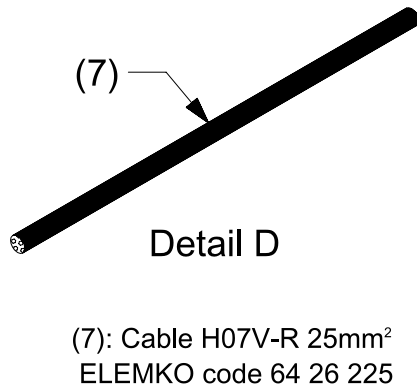
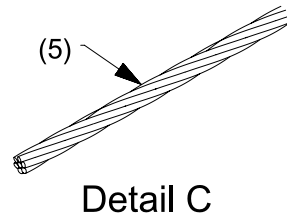
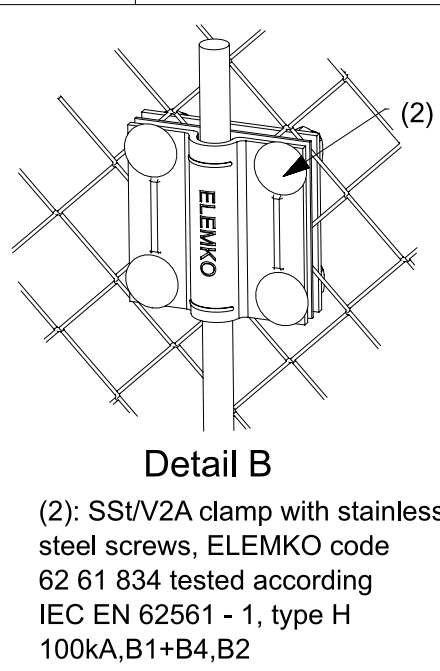
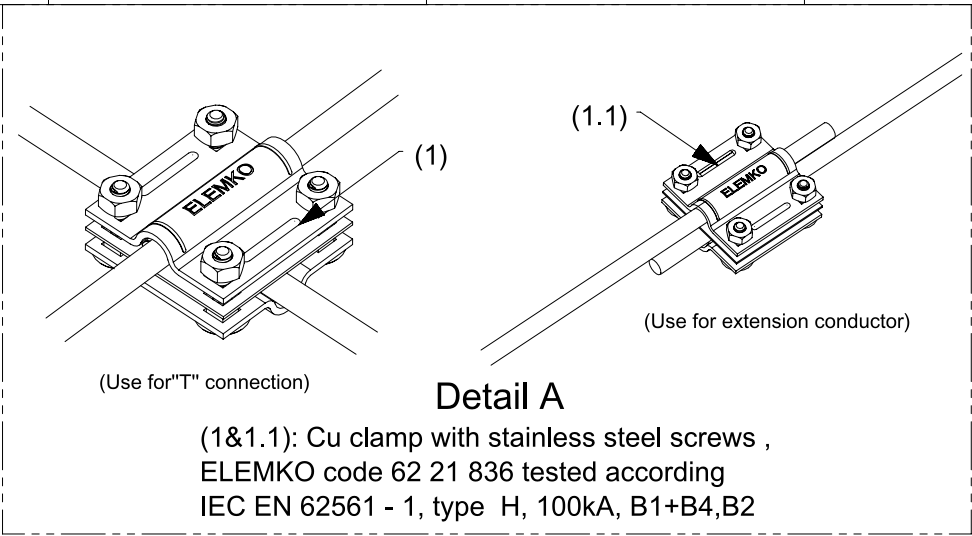


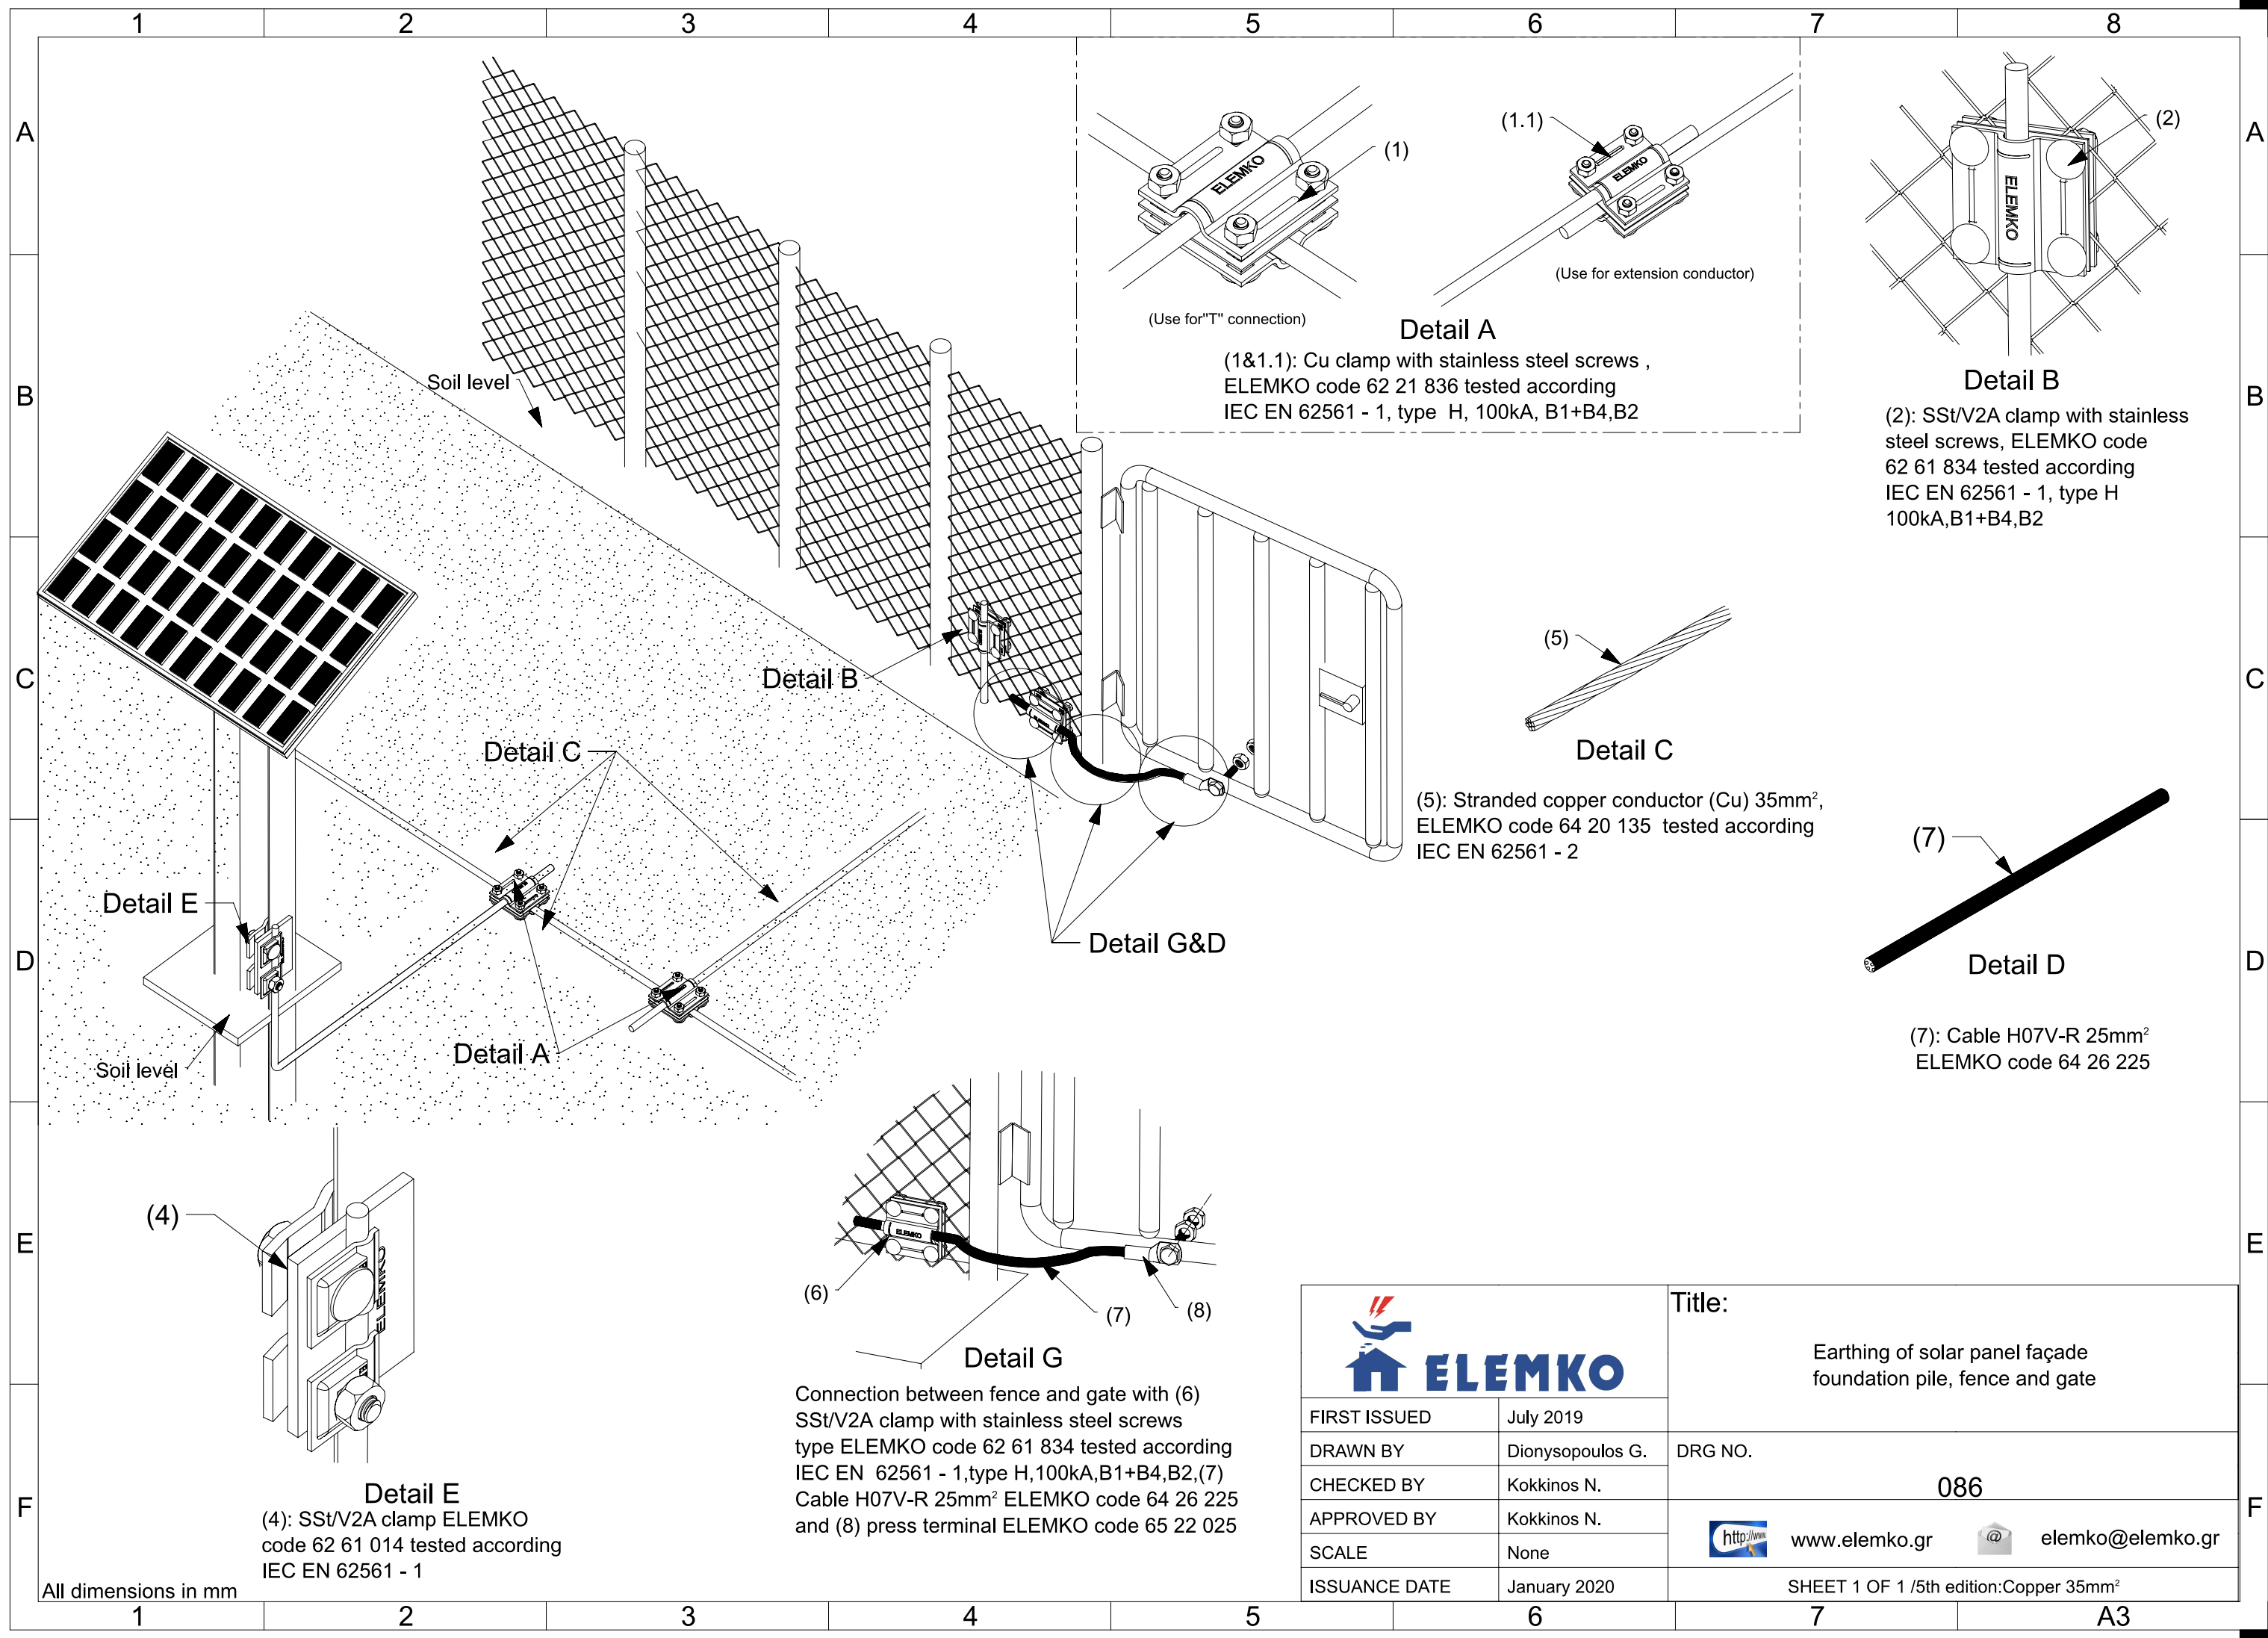

		Title: Earthing of solar panel façade foundation pile, fence and gate		
FIRST ISSUED	July 2019			
DRAWN BY	Dionysopoulos G.	DRG NO. 086	 www.elemko.gr  elemko@elemko.gr	
CHECKED BY	Kokkinos N.			
APPROVED BY	Kokkinos N.			
SCALE	None	 www.elemko.gr  elemko@elemko.gr		
ISSUANCE DATE	January 2020			SHEET 1 OF 1 /5th edition:Copper 35mm ²