


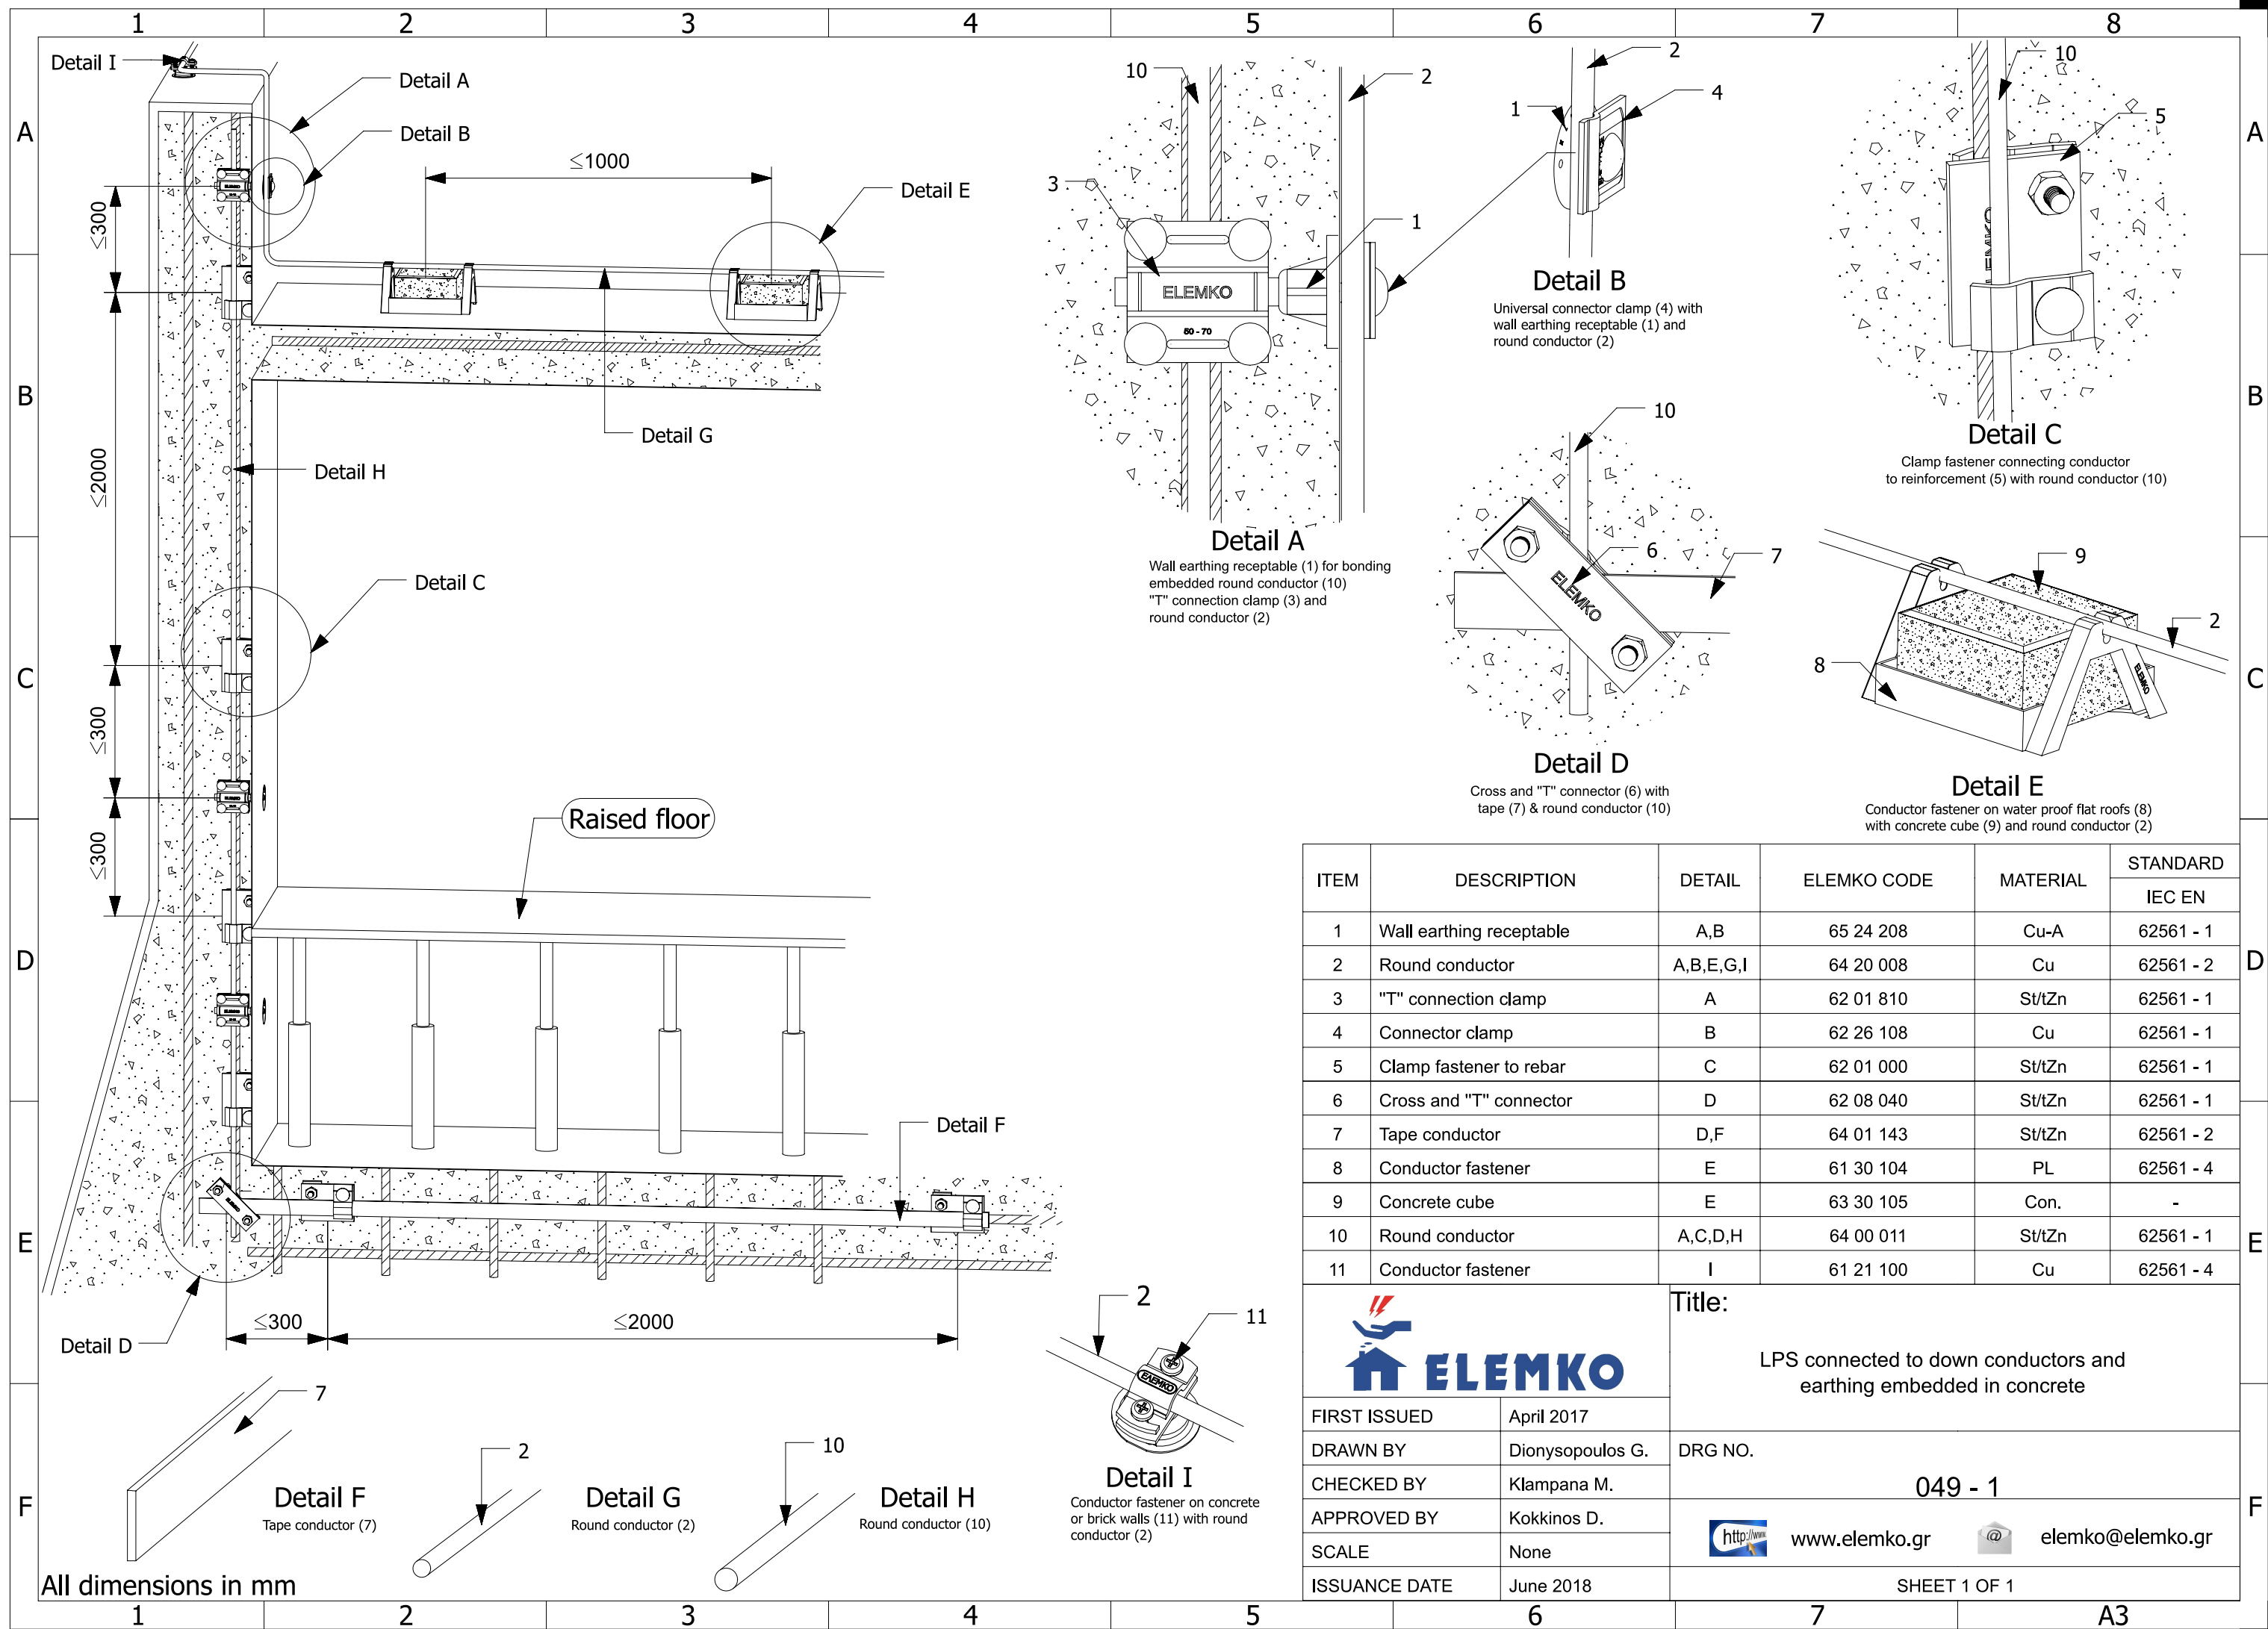

ITEM	DESCRIPTION	DETAIL	ELEMKO CODE	MATERIAL	STANDARD
					IEC EN
1	Wall earthing receptable	A,B	65 24 208	Cu-A	62561 - 1
2	Round conductor	A,B,E,G,I	64 20 008	Cu	62561 - 2
3	"T" connection clamp	A	62 01 810	St/tZn	62561 - 1
4	Connector clamp	B	62 26 108	Cu	62561 - 1
5	Clamp fastener to rebar	C	62 01 000	St/tZn	62561 - 1
6	Cross and "T" connector	D	62 08 040	St/tZn	62561 - 1
7	Tape conductor	D,F	64 01 143	St/tZn	62561 - 2
8	Conductor fastener	E	61 30 104	PL	62561 - 4
9	Concrete cube	E	63 30 105	Con.	-
10	Round conductor	A,C,D,H	64 00 011	St/tZn	62561 - 1
11	Conductor fastener	I	61 21 100	Cu	62561 - 4



Title:
LPS connected to down conductors and earthing embedded in concrete

FIRST ISSUED	April 2017
DRAWN BY	Dionysopoulos G.
CHECKED BY	Klampana M.
APPROVED BY	Kokkinos D.
SCALE	None
ISSUANCE DATE	June 2018

DRG NO.	049 - 1
http://www.elemko.gr  elemko@elemko.gr	
SHEET 1 OF 1	