


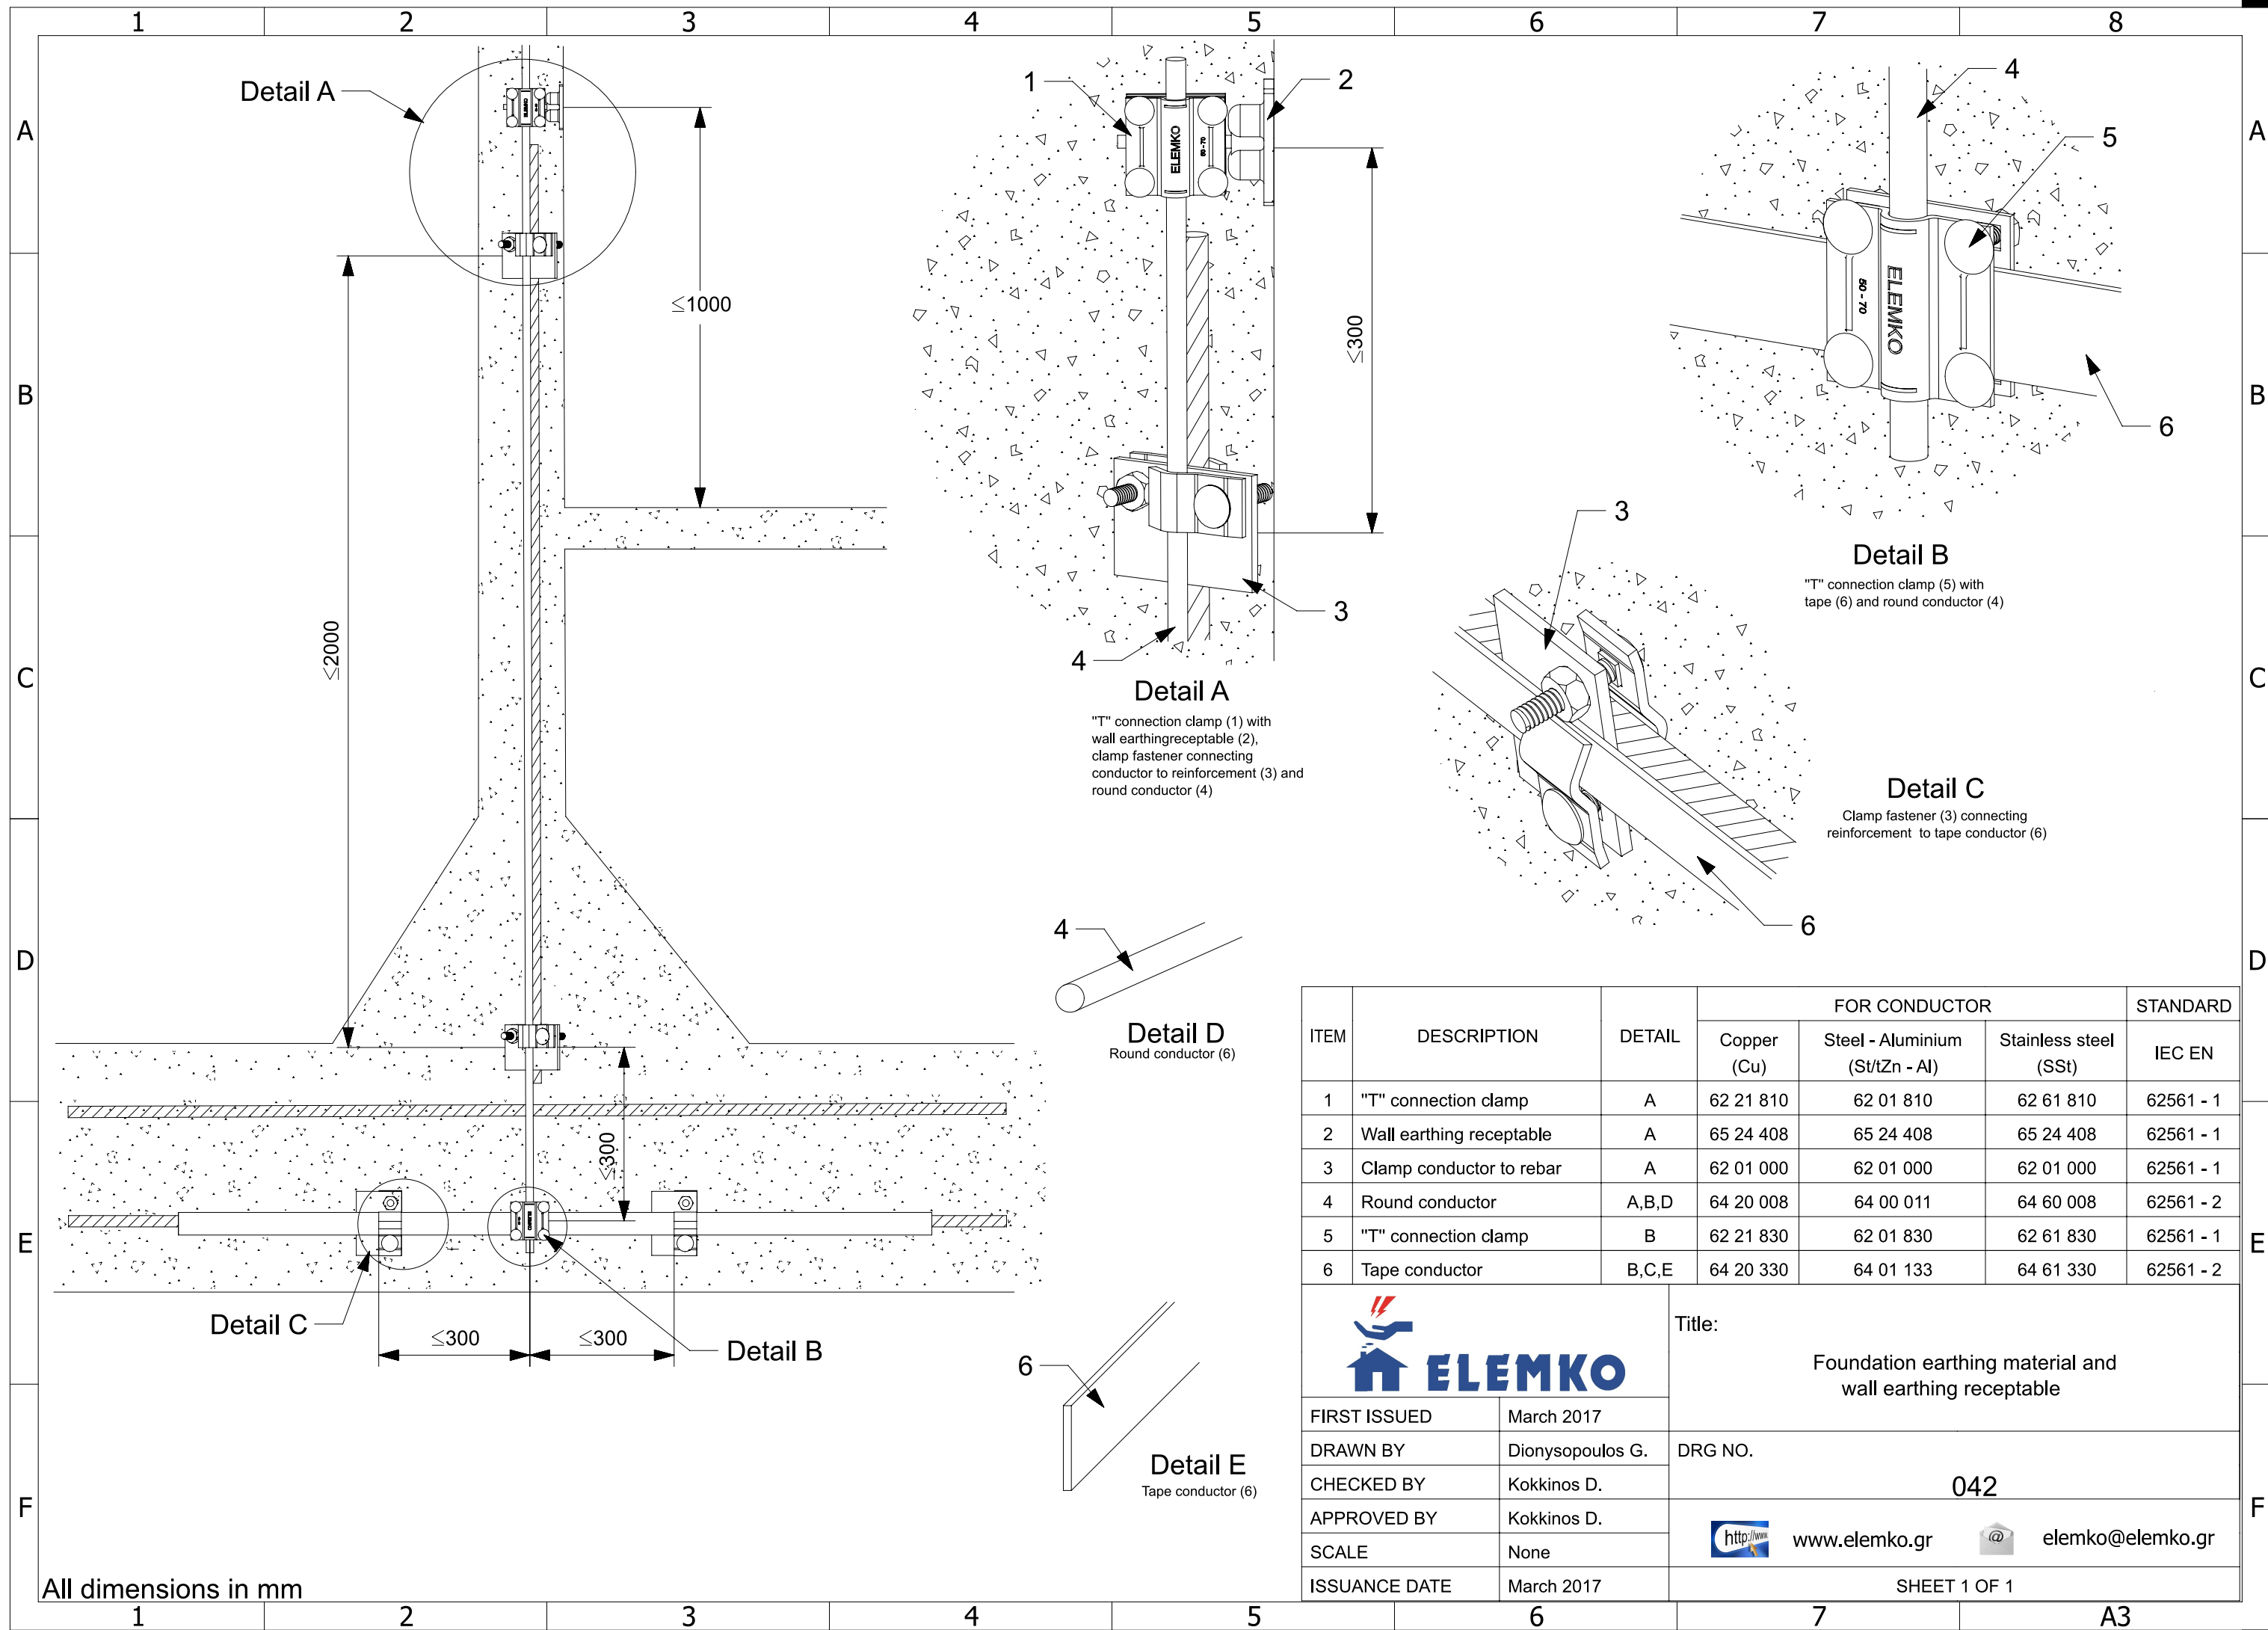

ITEM	DESCRIPTION	DETAIL	FOR CONDUCTOR			STANDARD
			Copper (Cu)	Steel - Aluminium (St/tZn - Al)	Stainless steel (SSt)	IEC EN
1	"T" connection clamp	A	62 21 810	62 01 810	62 61 810	62561 - 1
2	Wall earthing receptable	A	65 24 408	65 24 408	65 24 408	62561 - 1
3	Clamp conductor to rebar	A	62 01 000	62 01 000	62 01 000	62561 - 1
4	Round conductor	A,B,D	64 20 008	64 00 011	64 60 008	62561 - 2
5	"T" connection clamp	B	62 21 830	62 01 830	62 61 830	62561 - 1
6	Tape conductor	B,C,E	64 20 330	64 01 133	64 61 330	62561 - 2
			Title: Foundation earthing material and wall earthing receptable			
FIRST ISSUED		March 2017	DRG NO. 042			
DRAWN BY		Dionysopoulos G.				
CHECKED BY		Kokkinos D.				
APPROVED BY		Kokkinos D.	 www.elemko.gr  elemko@elemko.gr			
SCALE		None				
ISSUANCE DATE		March 2017				
			SHEET 1 OF 1			